


Plot Stamp - pw:\\camxmsvr01.cdm.com: PW_xt119930-3029 - USAID JORDAN WATER INFRASTRUCTURE PROJECT - Saved by: HUCKABEES On: 17/08/2021 Plotted on: 17/08/2021 16:10
© 2020 CDM Smith ALL RIGHTS RESERVED.
REUSE OF DOCUMENTS: THESE DOCUMENTS AND DESIGNS PROVIDED BY PROFESSIONAL SERVICE, INCORPORATED HEREIN, ARE THE PROPERTY OF CDM AND ARE NOT TO BE USED, IN WHOLE OR PART, FOR ANY OTHER PROJECT WITHOUT THE WRITTEN AUTHORIZATION OF CDM SMITH.

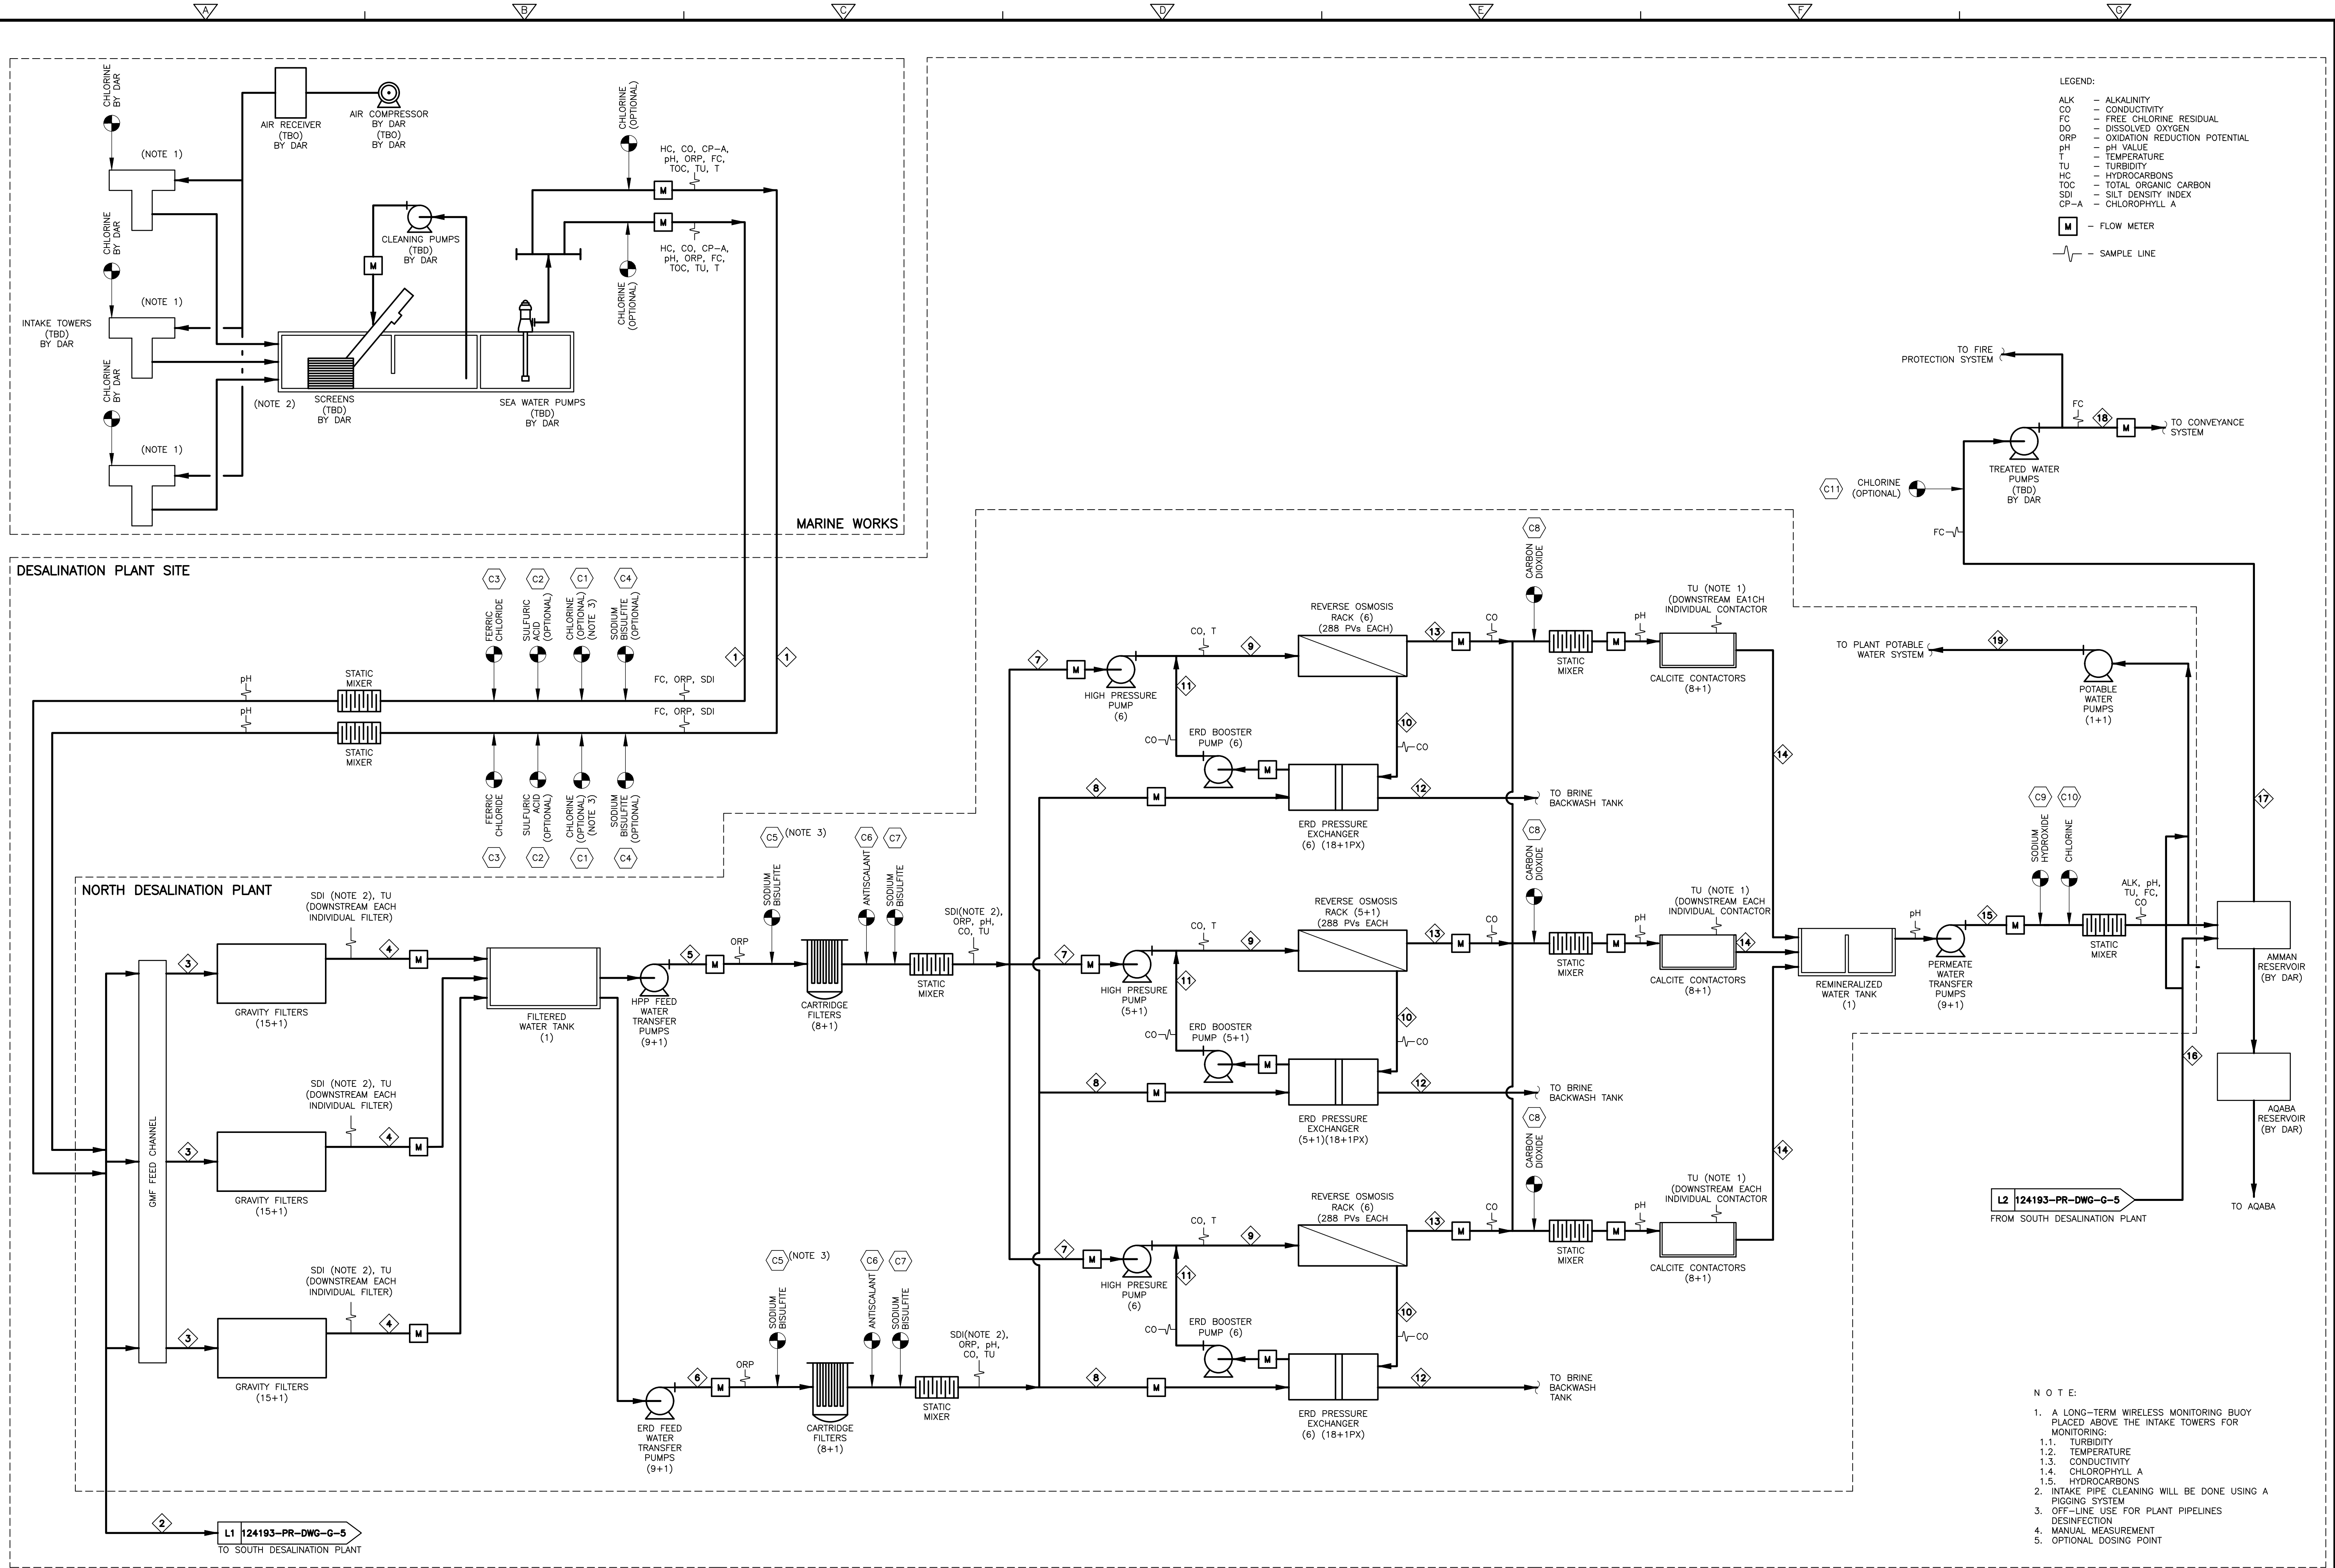

REV.NO.	DATE	DRWN	CHKD	REMARKS

DESIGNED BY:	F. RAMIREZ
DRAWN BY:	C. CABALLERO
SHEET CHK'D BY:	C. DEL RIO
CROSS CHK'D BY:	C. SANDERS
APPROVED BY:	C. TOUPIOL
DATE:	AUGUST, 2021



USAID
AQABA AMMAN WATER DESALINATION
& CONVEYANCE PROJECT

PROCESS FLOW DIAGRAM
MAIN LINES
MARINE WORKS, NORTH DESALINATION PLANT
AND TREATED WATER RESERVOIR

PROJECT NO.	119930
FILE NAME:	124193-PR-DWG-G-2
SHEET NO.	G-2