


Plot Stamp - pw:\\camxmr01.cdm.com: PW\_xt119930-3029 - USAID JORDAN WATER INFRASTRUCTURE PROJECT - Saved by: HUCKABEES On: 17/08/2021 Plotted on: 17/08/2021 17:57  
© 2020 CDM Smith ALL RIGHTS RESERVED.  
REUSE OF DOCUMENTS: THESE DOCUMENTS AND DESIGNS PROVIDED BY PROFESSIONAL SERVICE, INCORPORATED HEREIN, ARE THE PROPERTY OF CDM AND ARE NOT TO BE USED, IN WHOLE OR PART, FOR ANY OTHER PROJECT WITHOUT THE WRITTEN AUTHORIZATION OF CDM SMITH.

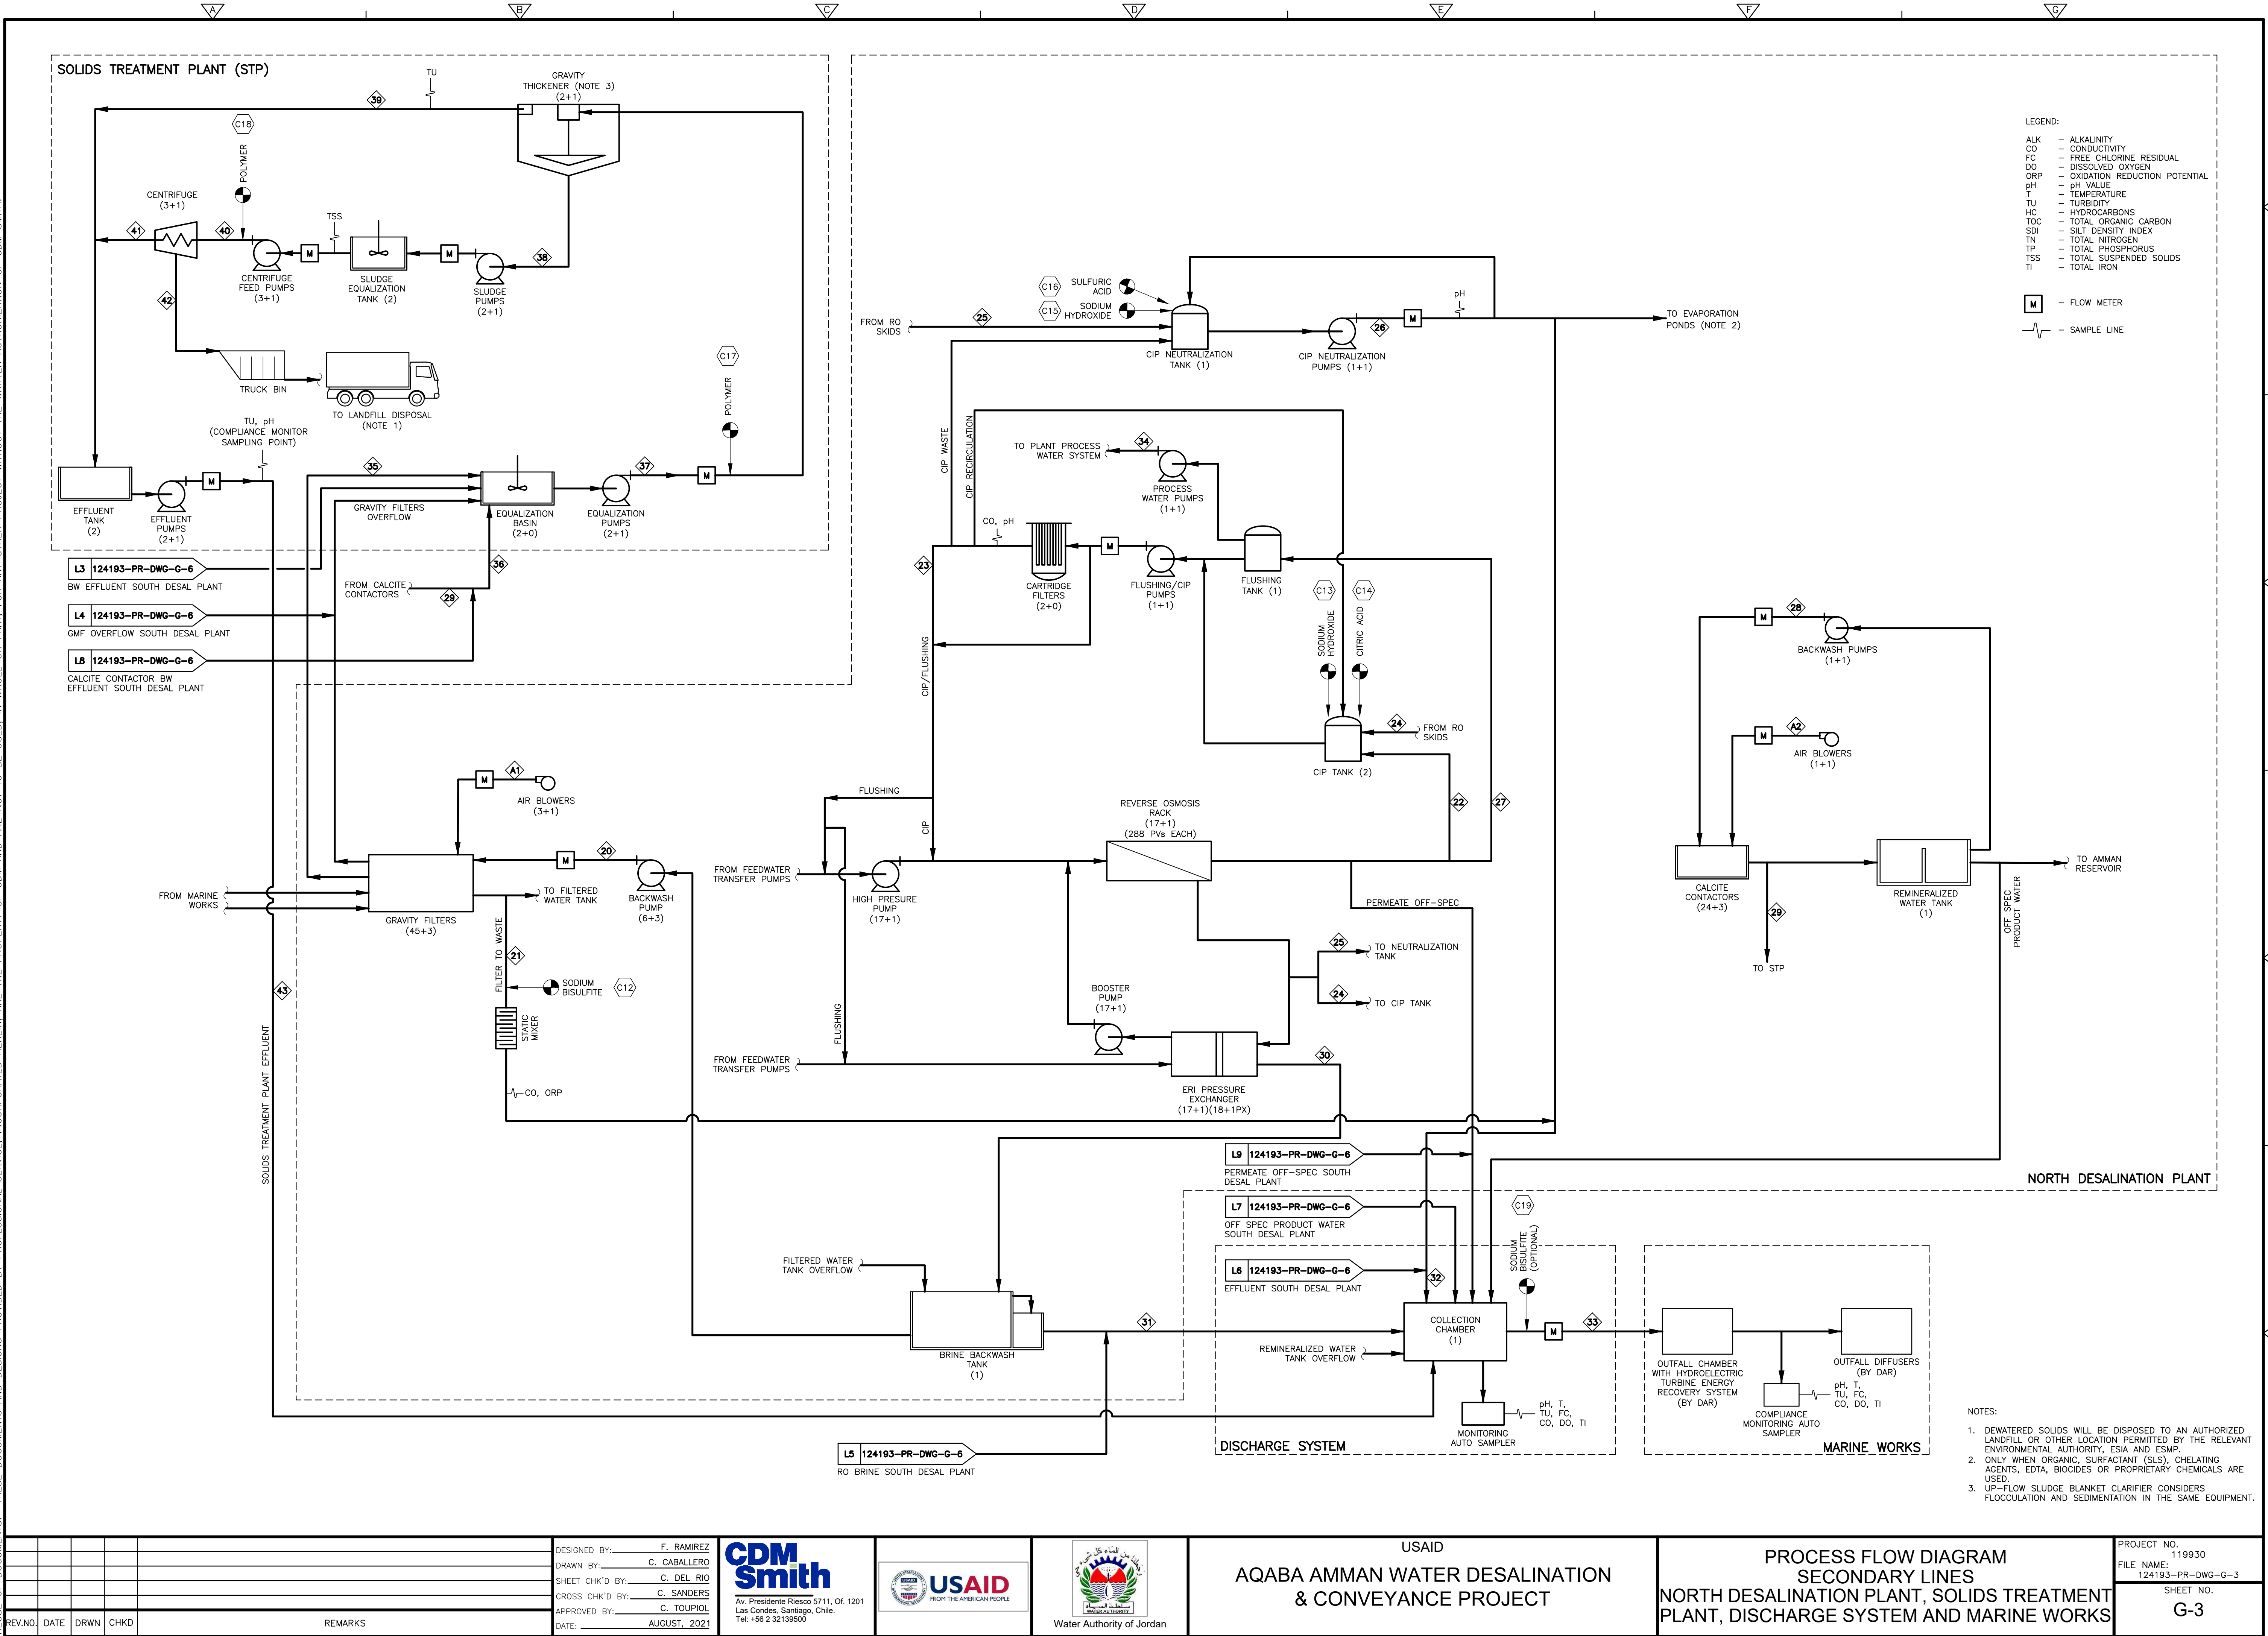

REV.NO.	DATE	DRWN	CHKD	REMARKS

DESIGNED BY:	F. RAMIREZ
DRAWN BY:	C. CABALLERO
SHEET CHK'D BY:	C. DEL RIO
CROSS CHK'D BY:	C. SANDERS
APPROVED BY:	C. TOUPIOL
DATE:	AUGUST, 2021

**CDM Smith**  
Av. Presidente Riesco 5711, Of. 1201  
Las Condes, Santiago, Chile.  
Tel. +56 2 32139500



USAID  
AQABA AMMAN WATER DESALINATION  
& CONVEYANCE PROJECT

PROCESS FLOW DIAGRAM  
SECONDARY LINES  
NORTH DESALINATION PLANT, SOLIDS TREATMENT  
PLANT, DISCHARGE SYSTEM AND MARINE WORKS

PROJECT NO.	119930
FILE NAME:	124193-PR-DWG-G-3
SHEET NO.	G-3